

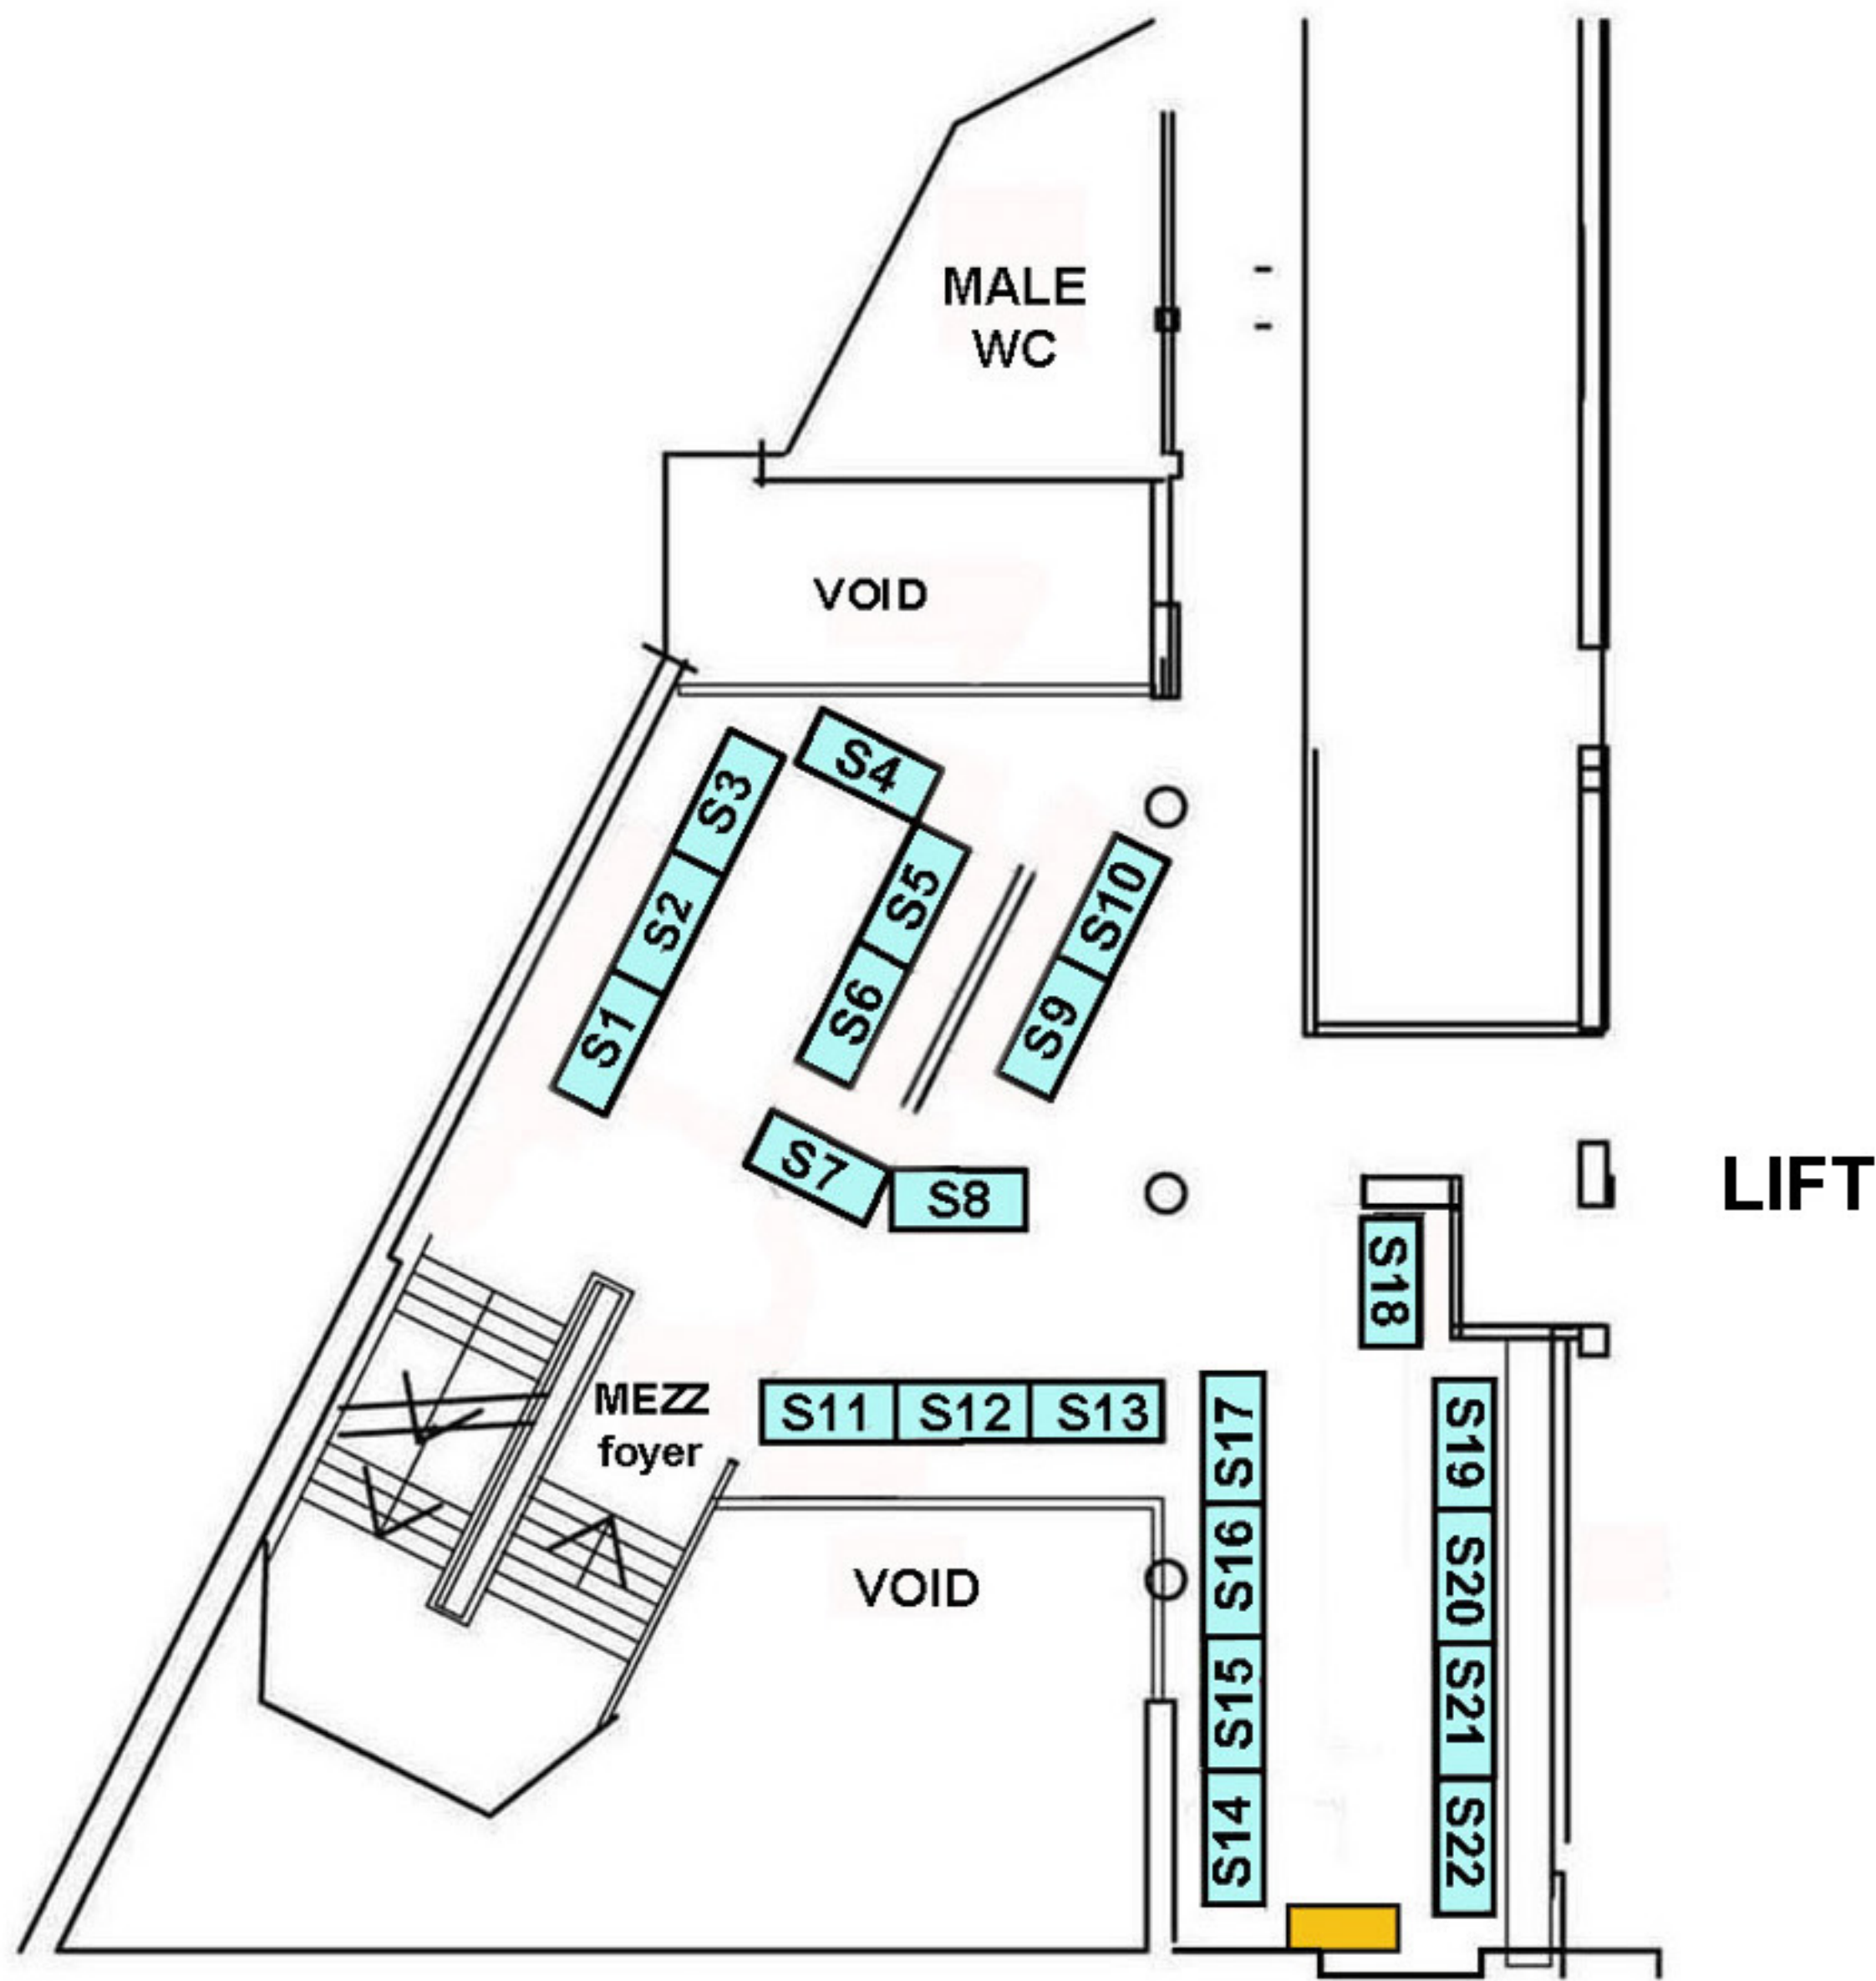




DRAFT FLOOR PLAN, SUBJECT TO CHANGE

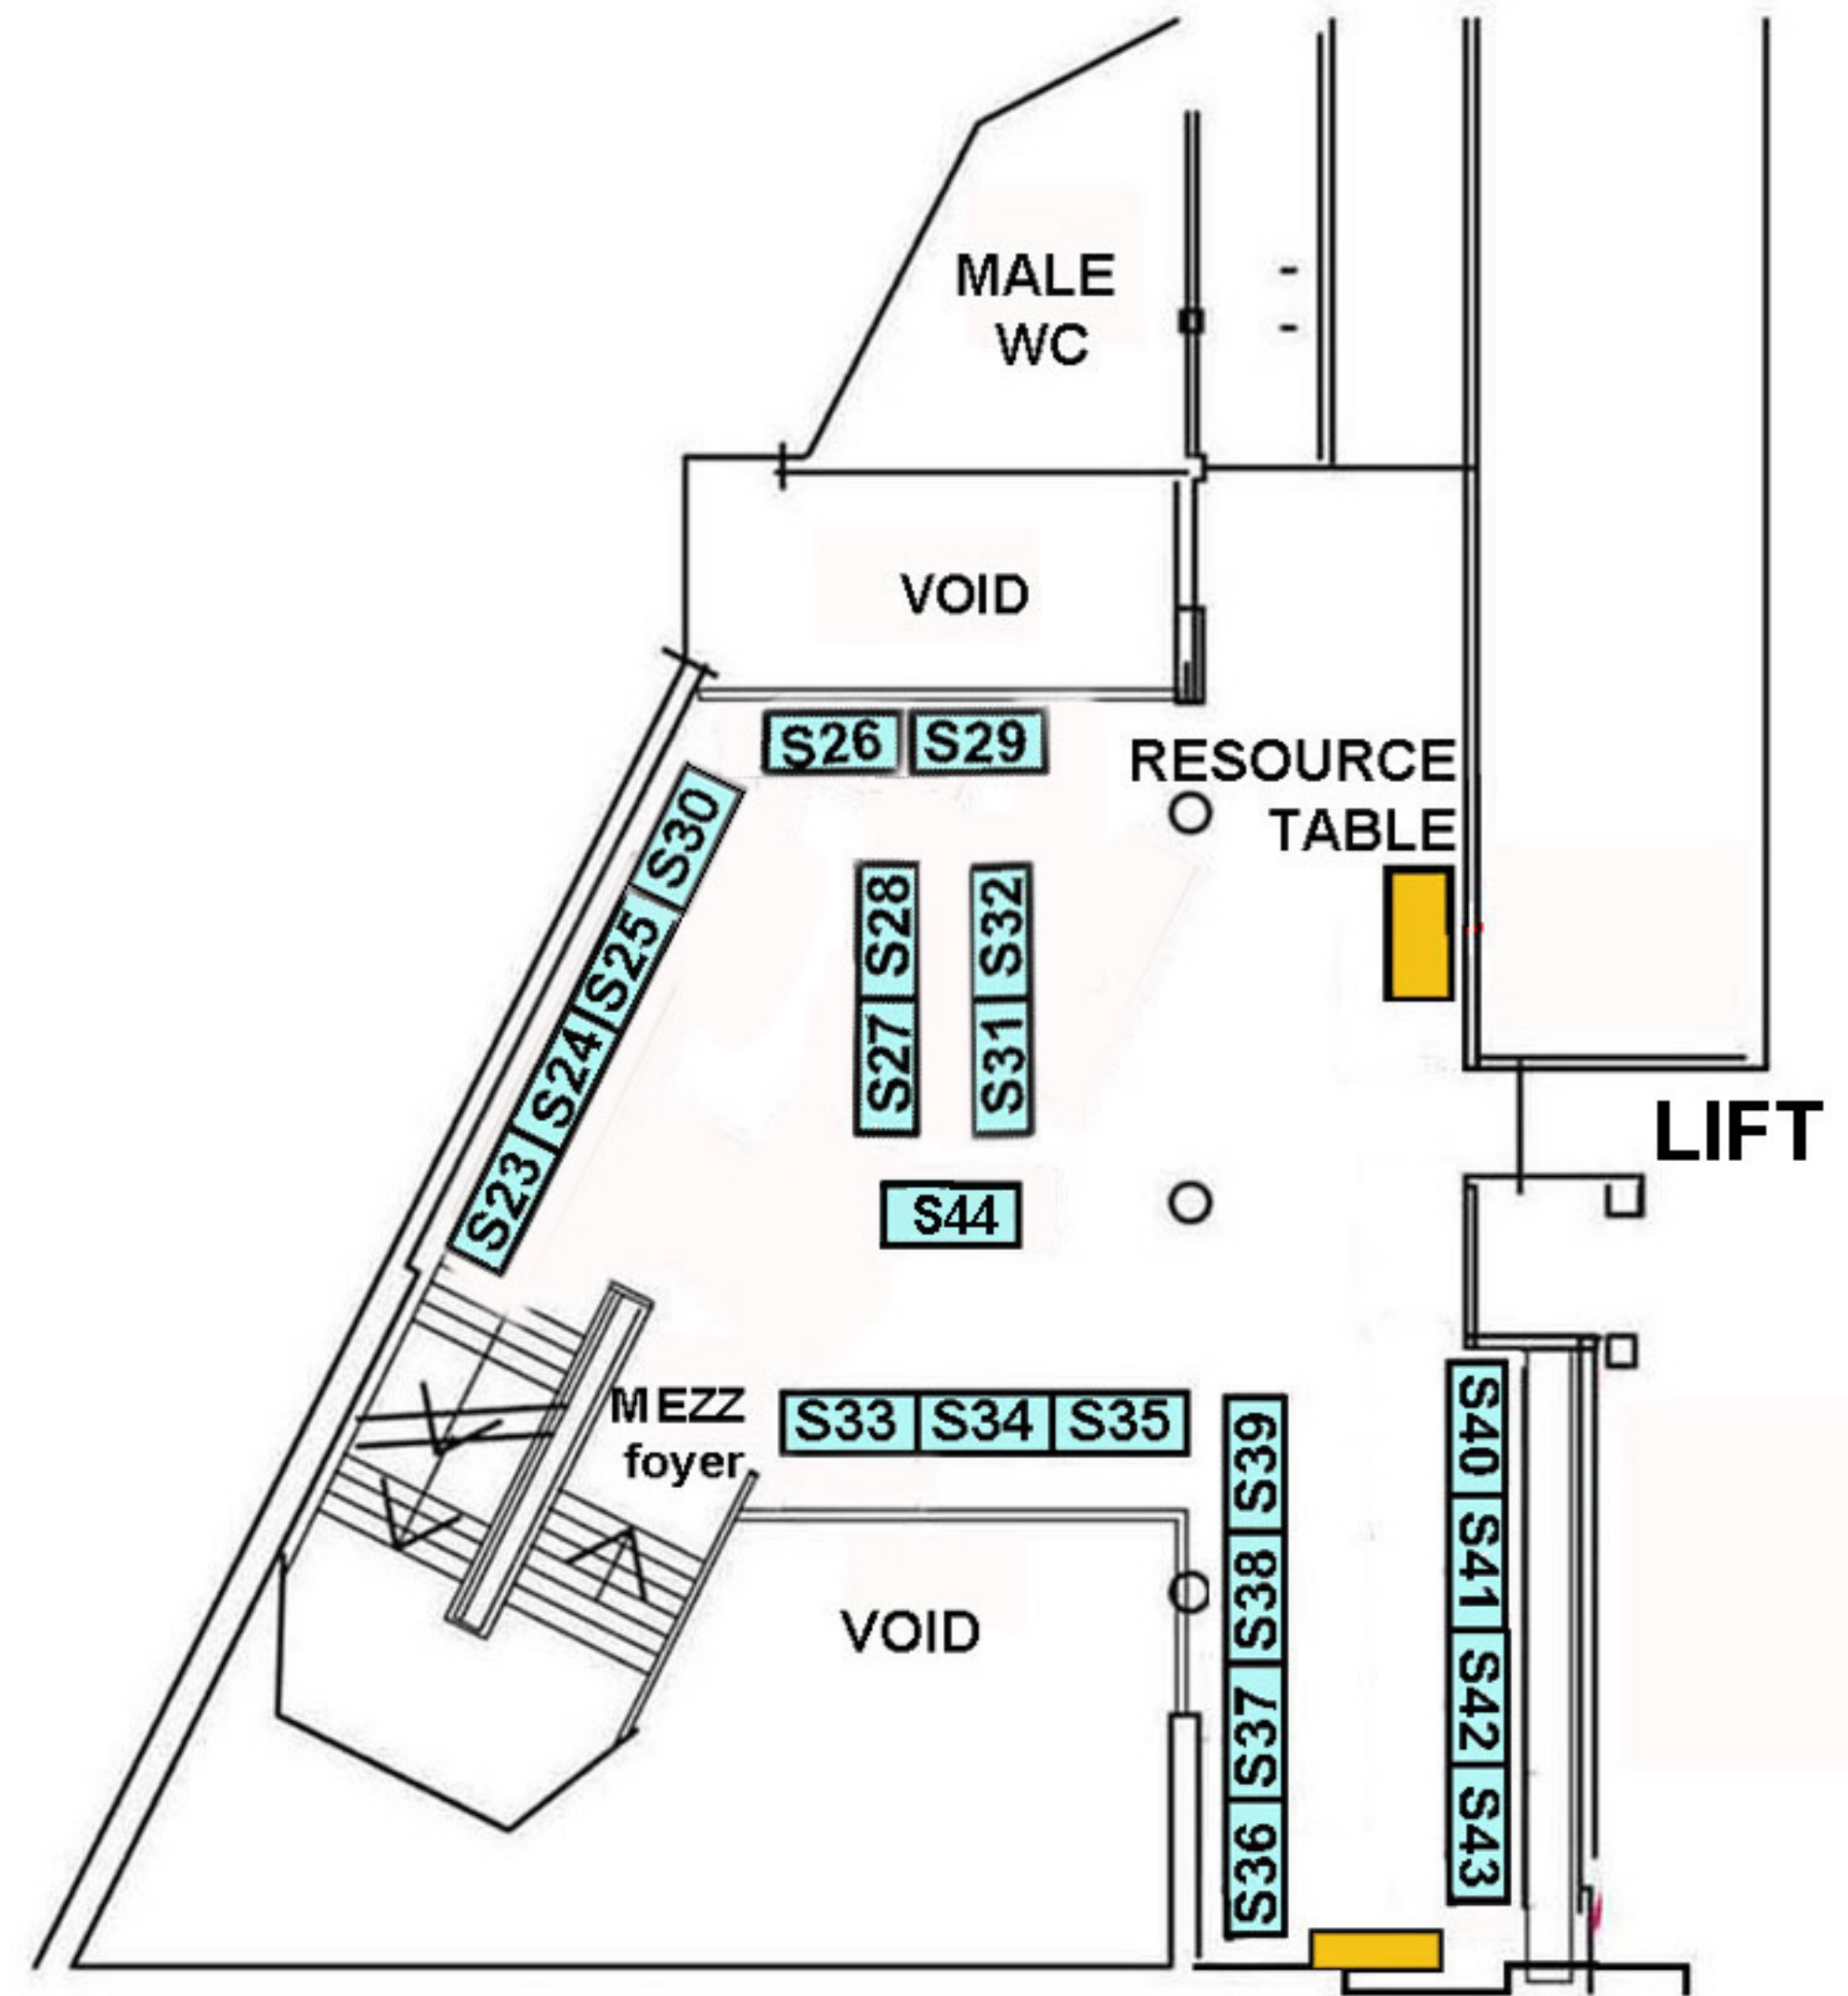


FIRST FLOOR

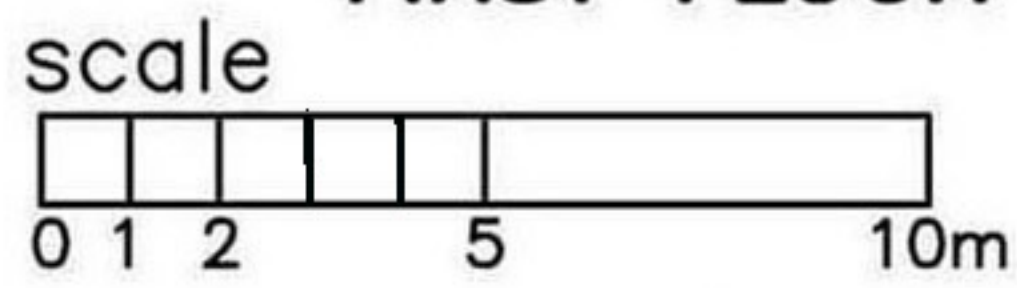

SECOND FLOOR

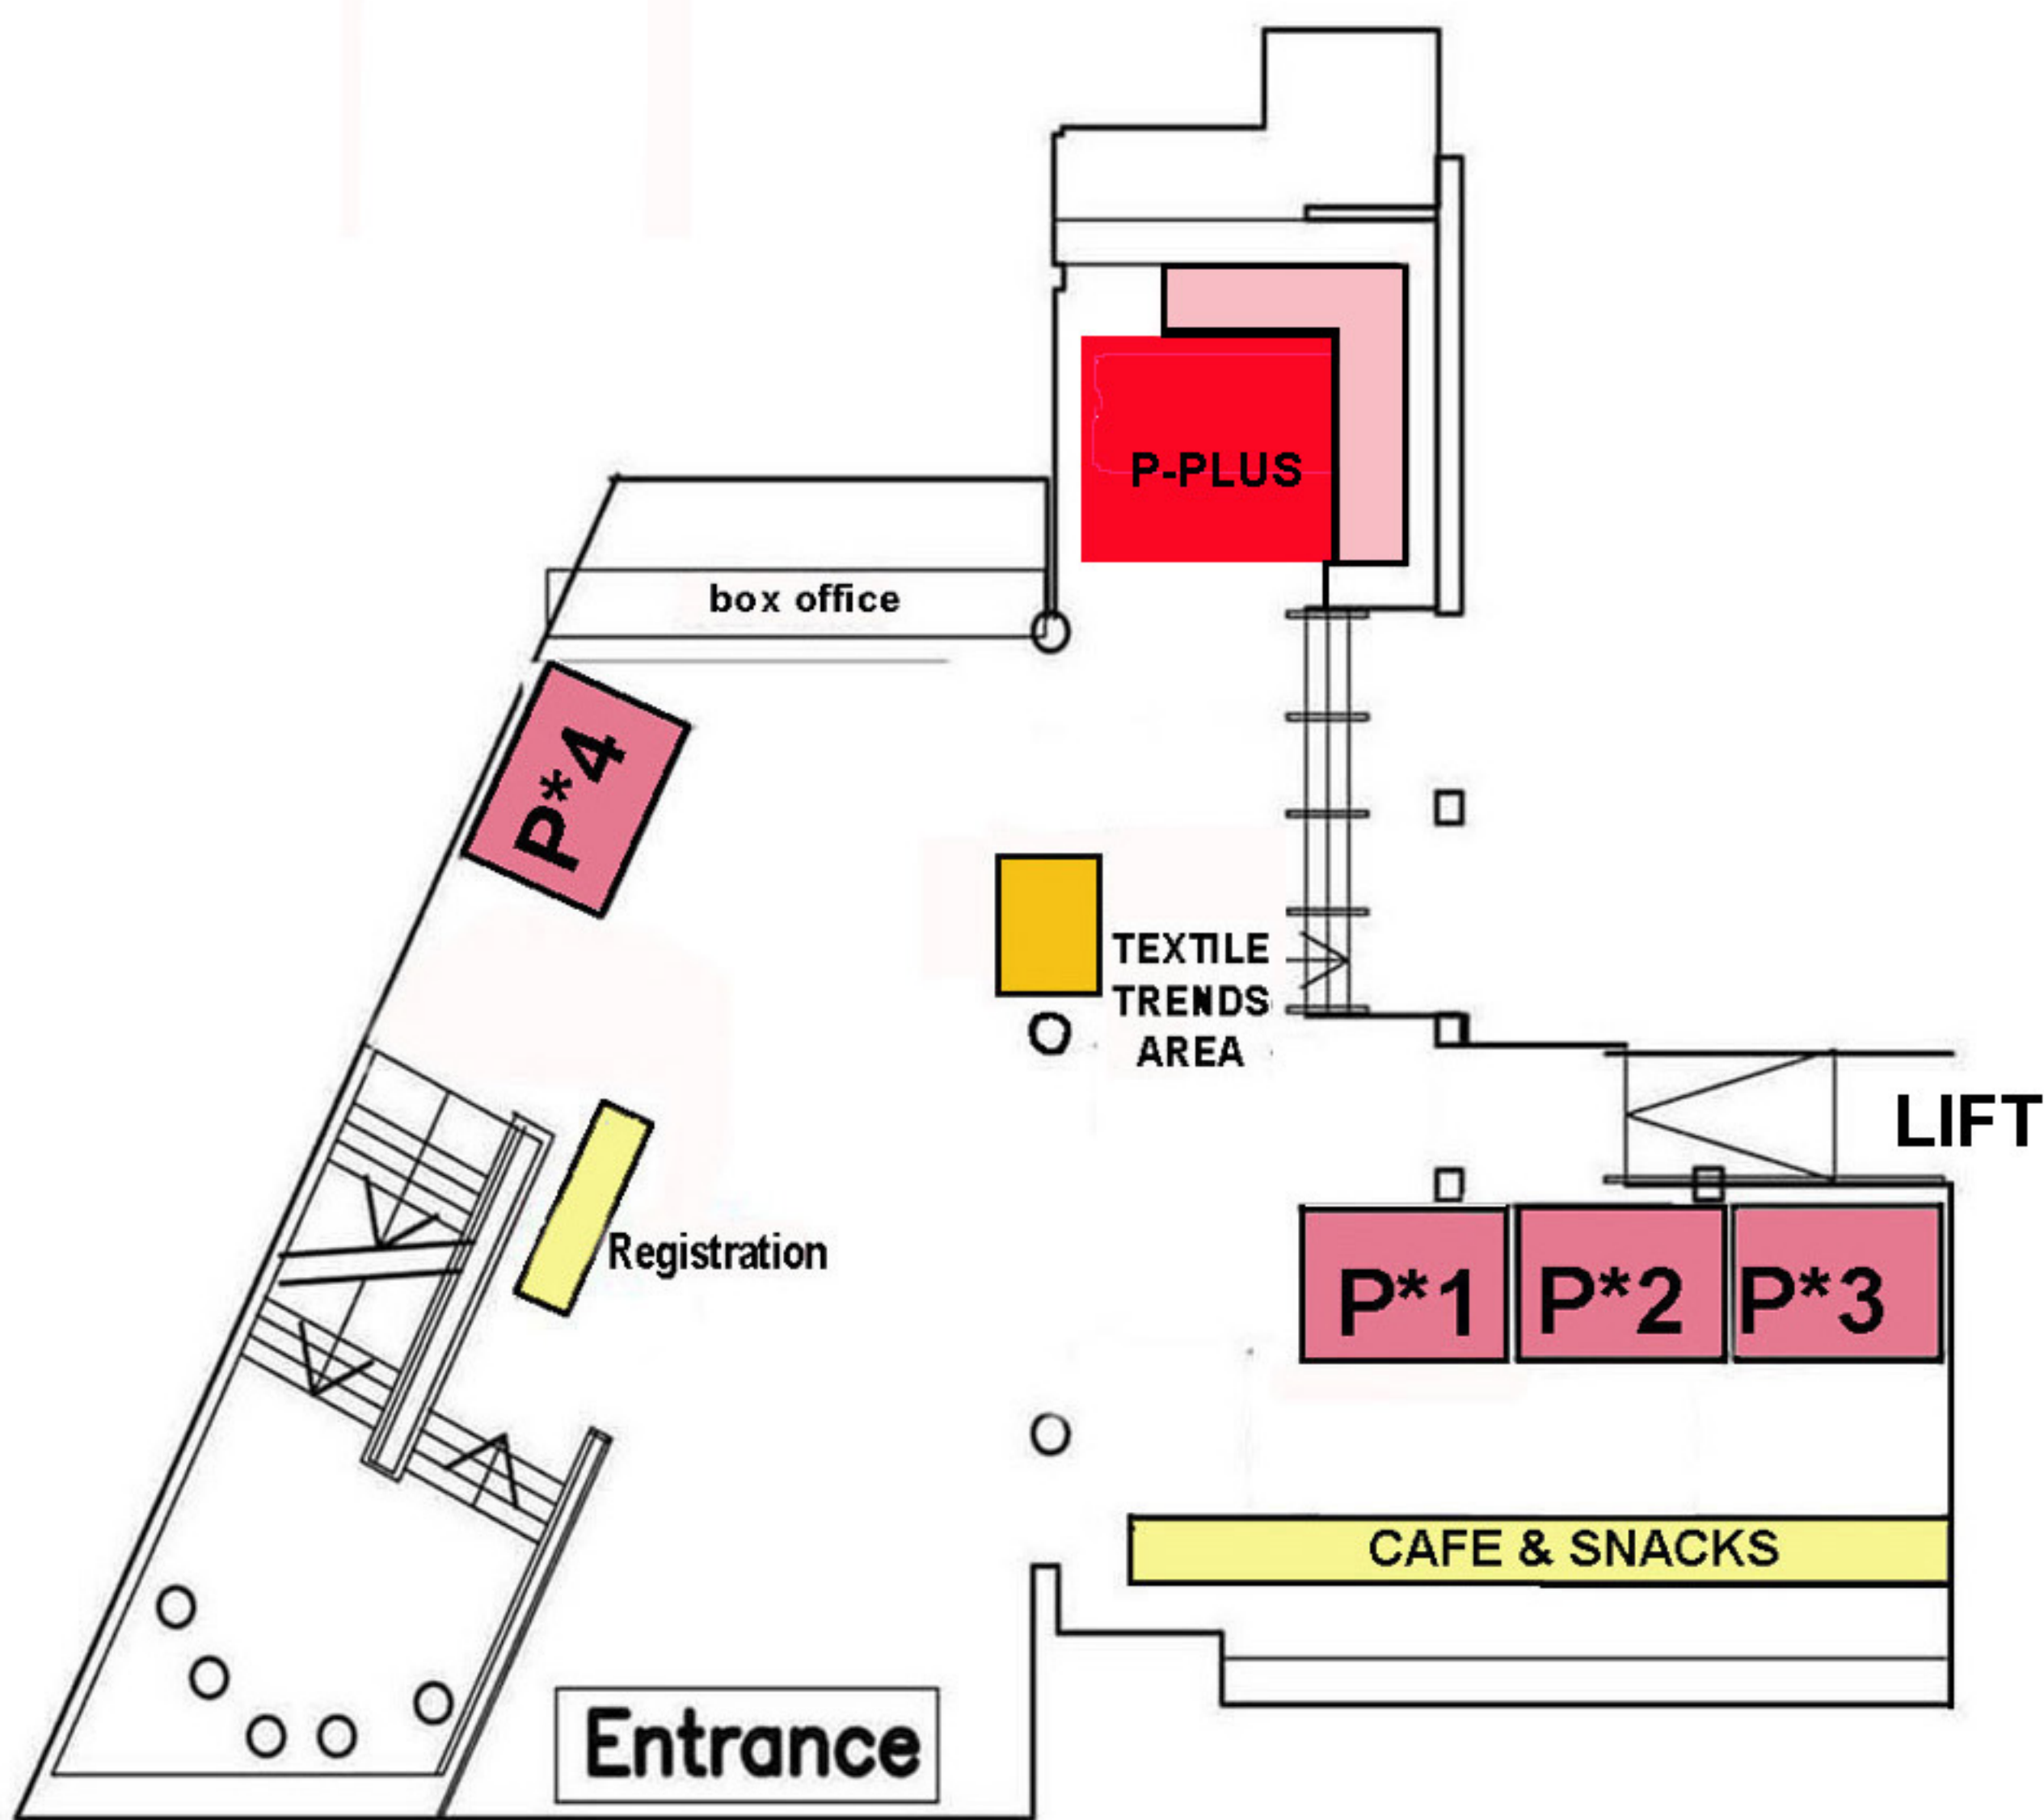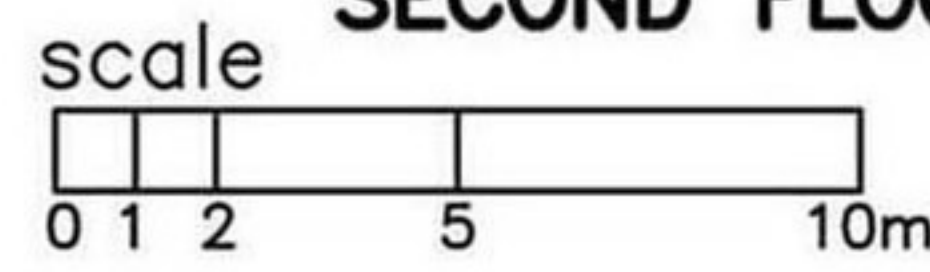

GROUND FLOOR

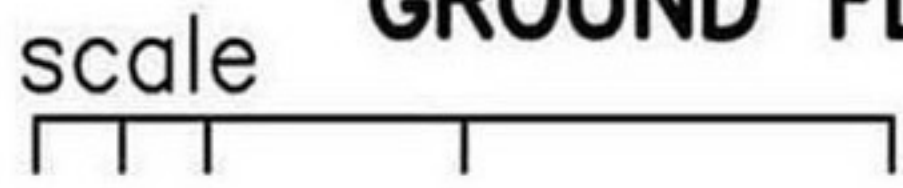

MEZZANINE FLOOR



- | | | | |
|----------|-------------------------|-----------|------------------------------|
| D | DESIGNER STANDS | P* | PREMIUM PLUS SUPPLIER STANDS |
| S | SUPPLIER STANDS | | TEXTILE TRENDS AREA |
| P | PREMIUM SUPPLIER STANDS | | RESOURCE TABLE |
| | | | SEMINARS |

SOURCE EXPO 2011
Draft floor plan, Subject to Change
Sadler's Wells Mezzanine, London EC1